


WELDON PARK  
CURL CURL

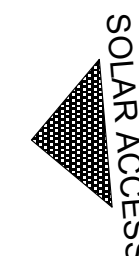

LANDSCAPED OPEN SPACE CALCULATIONS	
Existing Landscaped Open Space-137.27 sqm	29.55% of site
Proposed Landscaped Open Space-166.15 sqm	35.77% of site

B 28-03-2011 DA Issue


A 10-03-2011 Issue to client

ARCHITECT  
**Marie Mattinson**  
 building designer  
 T:0410 191 908 E: mariemattinson@bigpond.com.au Palmbass pty ltd ACN 062 714 363


PROJECT  
**31 Stirgess Avenue, Curl Curl 2096**  
 for Andrew & Virginia Longfellow Lot 66 DP 12724

DRAWN MM	SCALE 1:100	DATE 10/03/2011
TITLE Site Analysis Plan		

DWG NO <b>01</b>	REV <b>B</b>
---------------------	-----------------

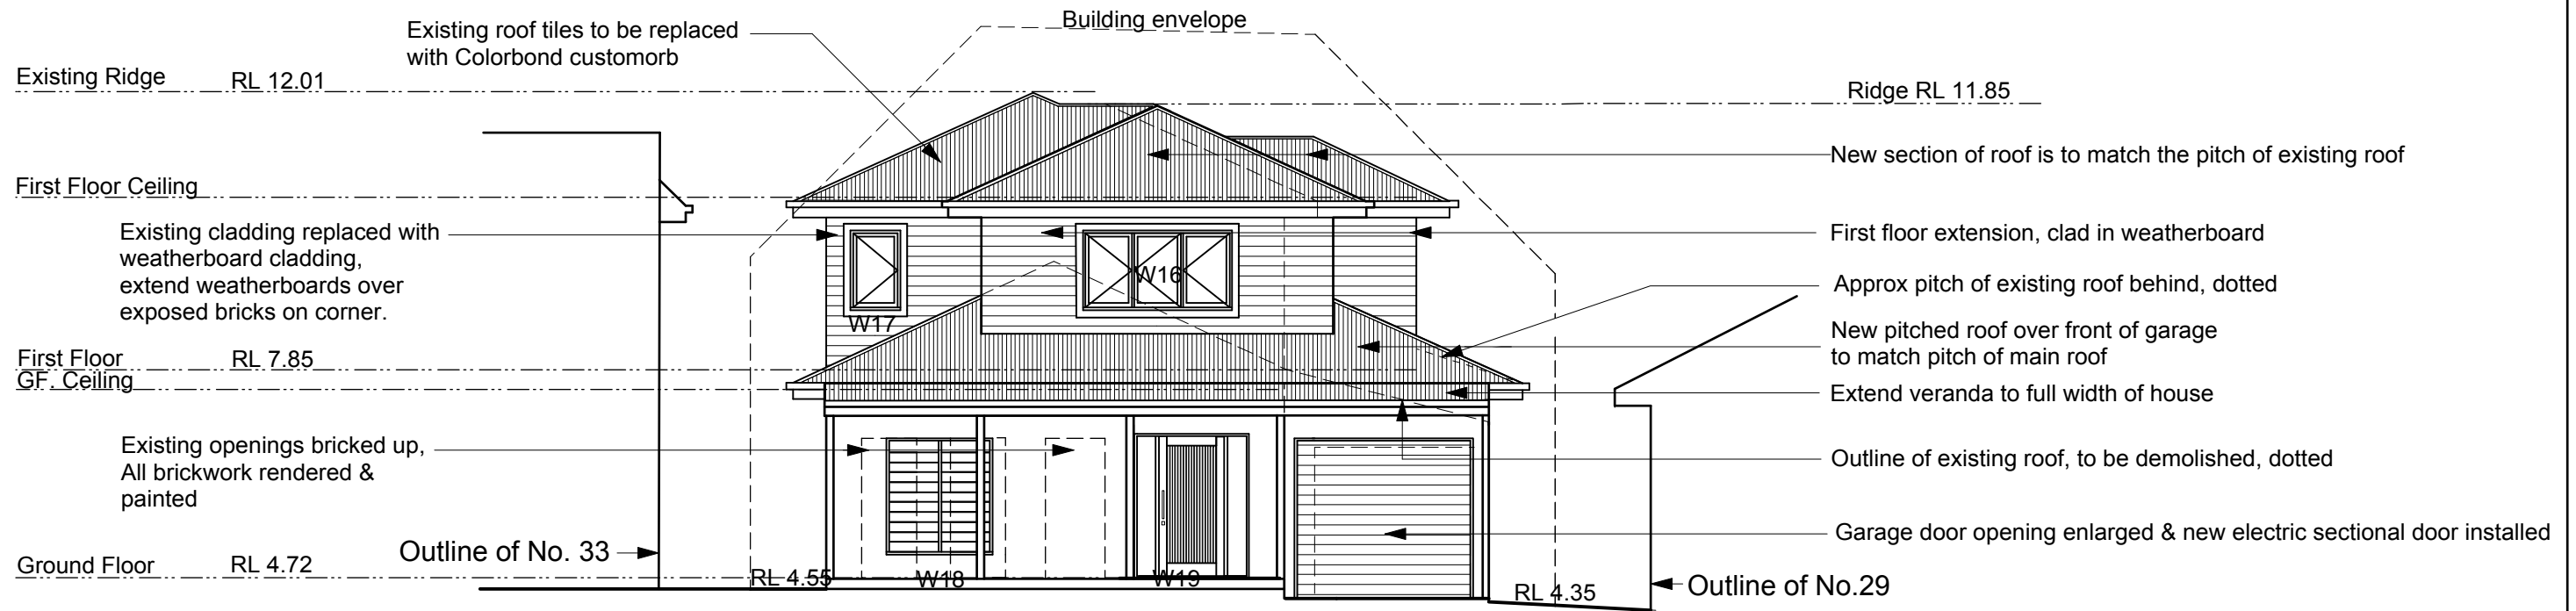

SOUTHERN ELEVATION 1:100

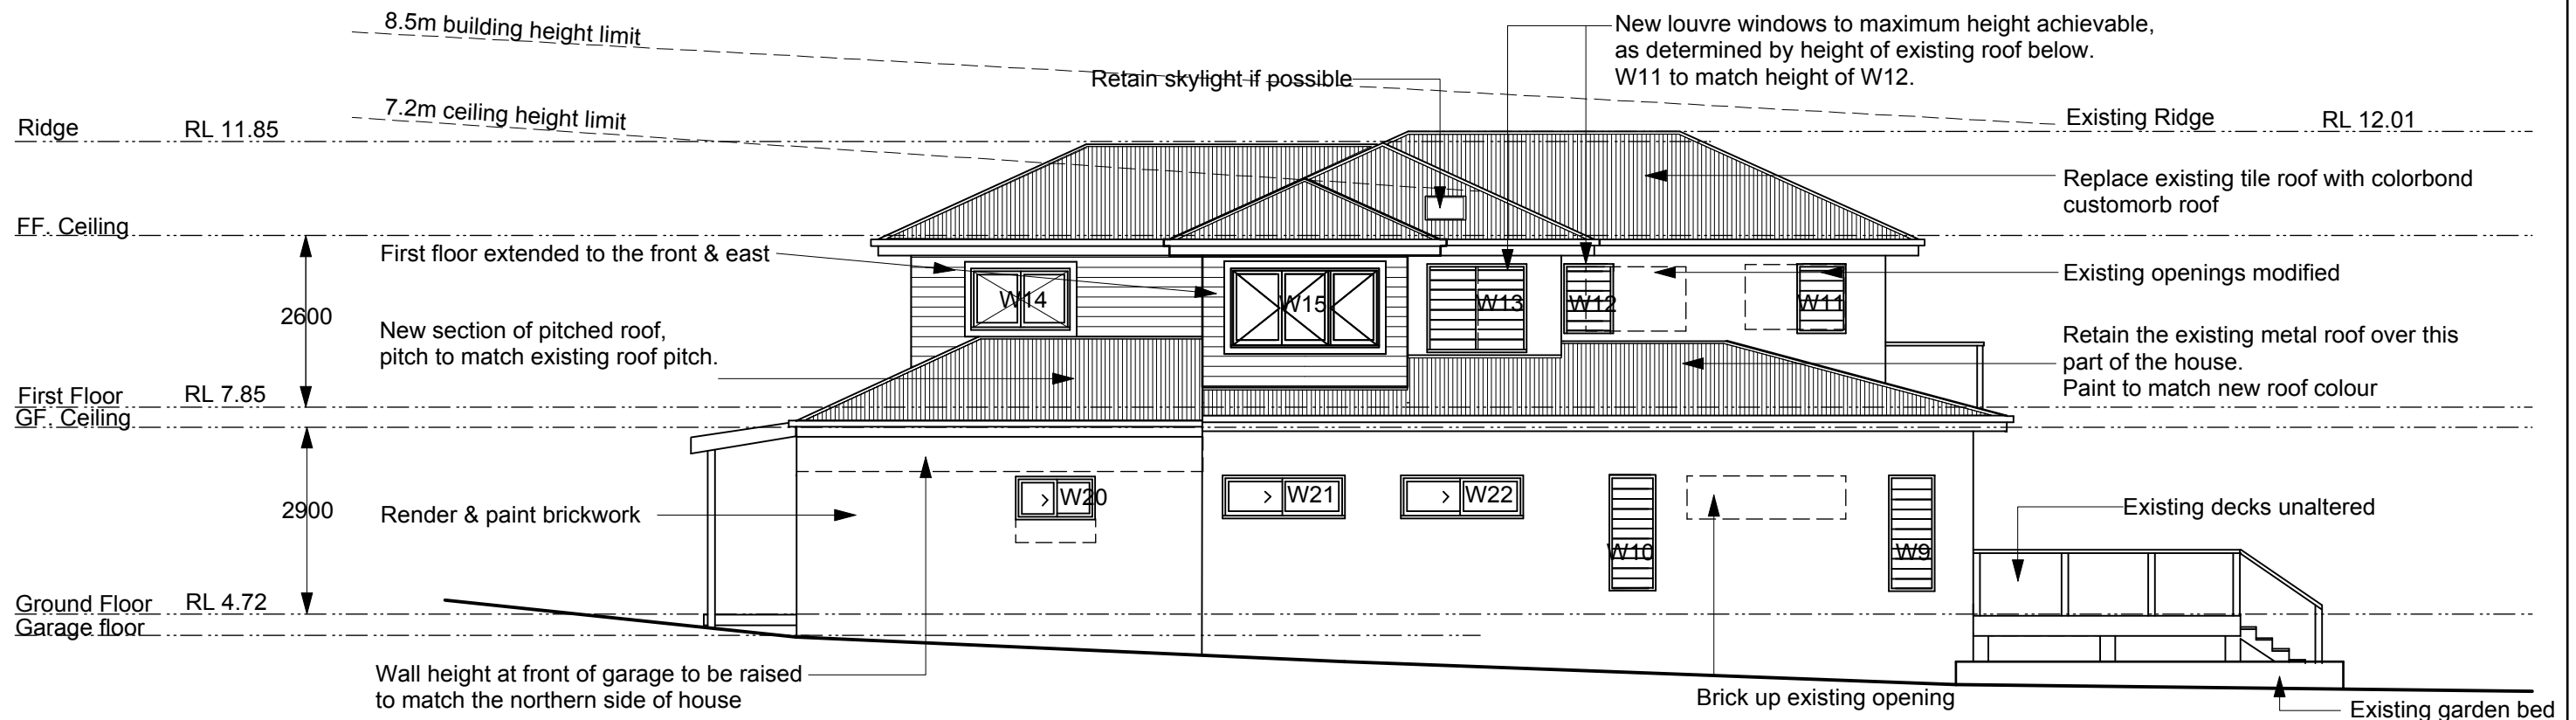



EASTERN ELEVATION 1:100

C 22-8-2011 Windows adjusted  
 B 28-03-2011 DA Issue  
 A 04-03-2011 Issue to client

ARCHITECT  
**Marie Mattinson**  
 building designer  
 T:0410 191 908 E: mariemattinson@bigpond.com.au Palmbass pty ltd ACN 062 714 363

PROJECT  
**31 Stirgess Avenue, Curl Curl 2096**  
 for Andrew & Virginia Longfellow Lot 66 DP 12724

DRAWN MM	SCALE 1:100	DATE 04/03/2011	DWG NO <b>04</b>	REV <b>C</b>
TITLE Elevations				

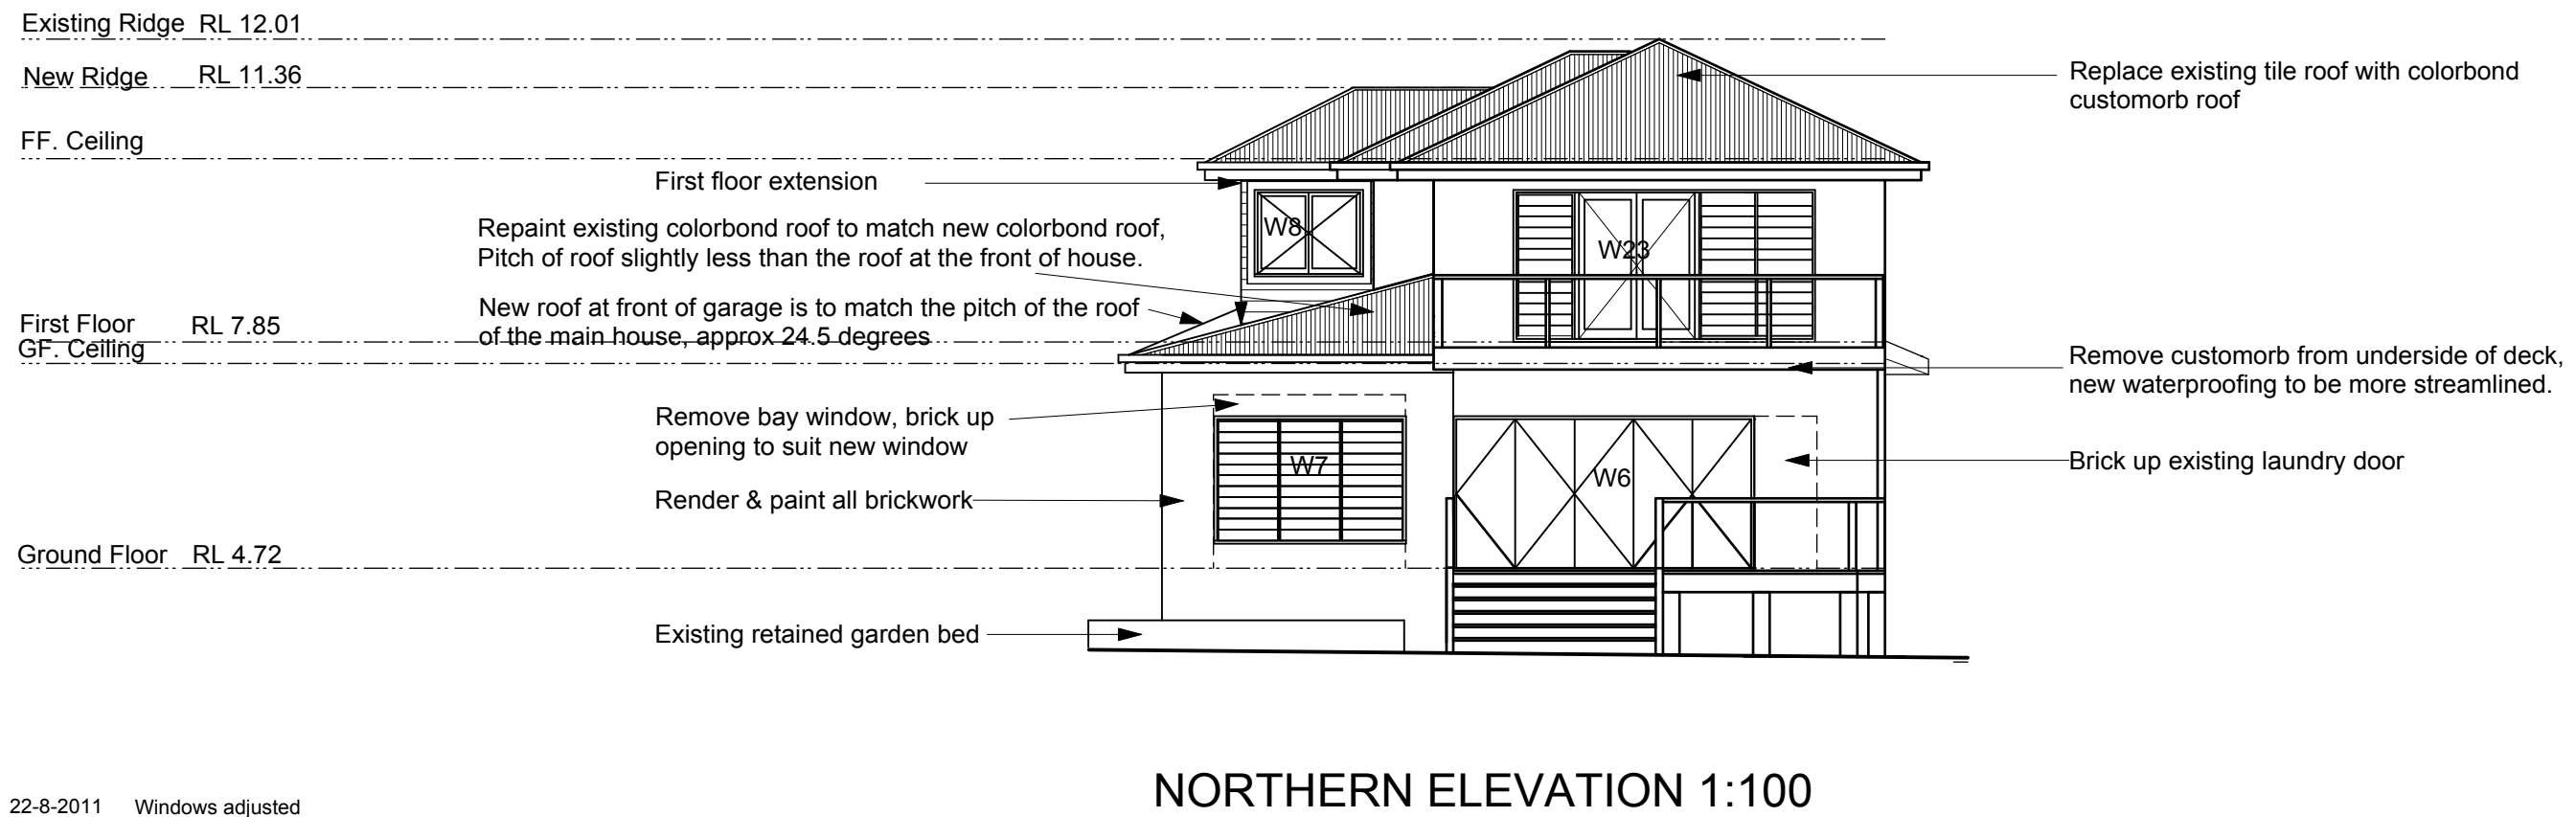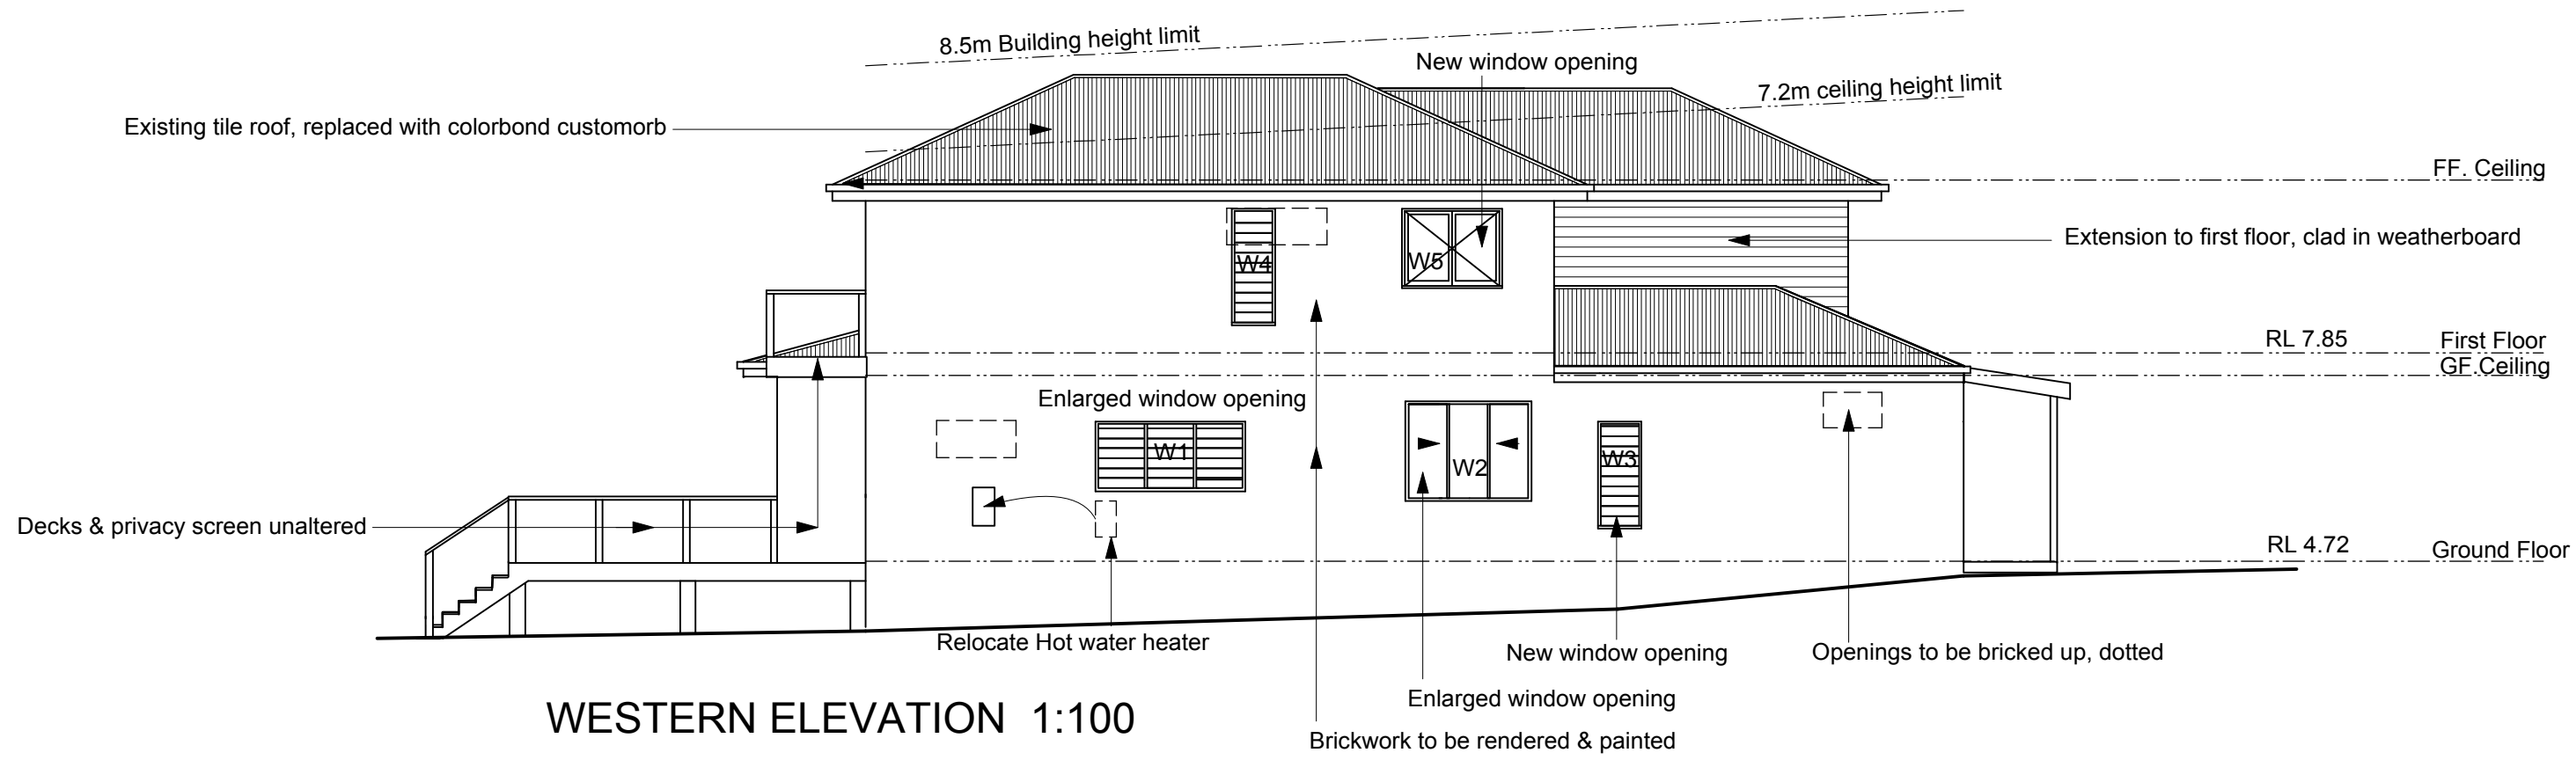

C 22-8-2011 Windows adjusted  
 B 28-03-2011 DA Issue  
 A 04-03-2011 Issue to client

ARCHITECT  
**Marie Mattinson**  
 building designer  
 T:0410 191 908 E: mariemattinson@bigpond.com.au Palmbass pty ltd ACN 062 714 363

PROJECT  
**31 Stirgess Avenue, Curl Curl 2096**  
 for Andrew & Virginia Longfellow Lot 66 DP 12724

DRAWN MM	SCALE 1:100	DATE 04/03/2011	DWG NO <b>05</b>	REV <b>C</b>
TITLE Elevations				