


Aluminium hanging rail,
clear anodised oval with
matching fittings.
Hettich SL 323 & DD 048 999

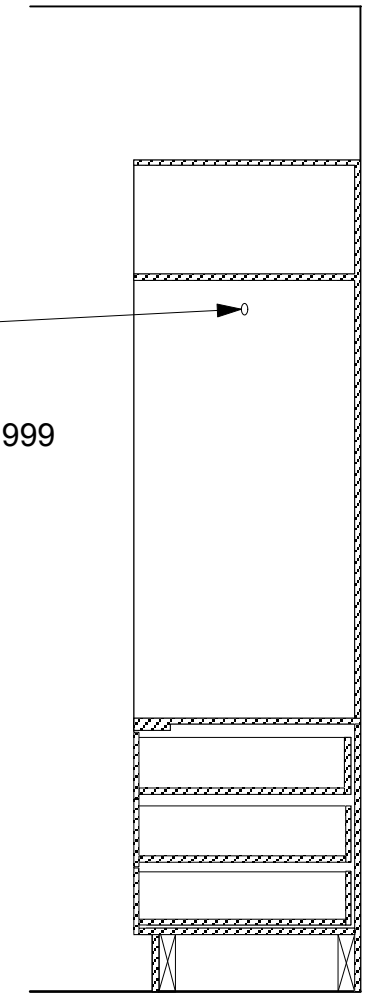

SECTION

ELEVATION

LEGEND

F- Fixed Shelf
A-Adjustable Shelf

FINISHES

Carcase & Shelving-16mm EO white melamine- velvet finish, 1mm white edging
Benchtop & drawer fronts- White flint laminex. Benchtop 32mm with 1mm matching white PVC edge.
Handles- Rebated anodised aluminium- KETHY rebate handle D319 128mm
Kickboard- White laminate

C 19-8-2011 Preliminary

ARCHITECT
Marie Mattinson
building designer
T:0410 191 908 E: mariemattinson@bigpond.com.au Palmbass pty ltd ACN 062 714 363

PROJECT
31 Stirgess Avenue, Curl Curl 2096
for Andrew & Virginia Longfellow Lot 66 DP 12724

DRAWN MM	SCALE 1:100	DATE 19/8/2011
TITLE Joinery-Main Bedroom Walk in robe		

DWG NO 23	REV C
---------------------	-----------------